


FINAL



Last Updated:

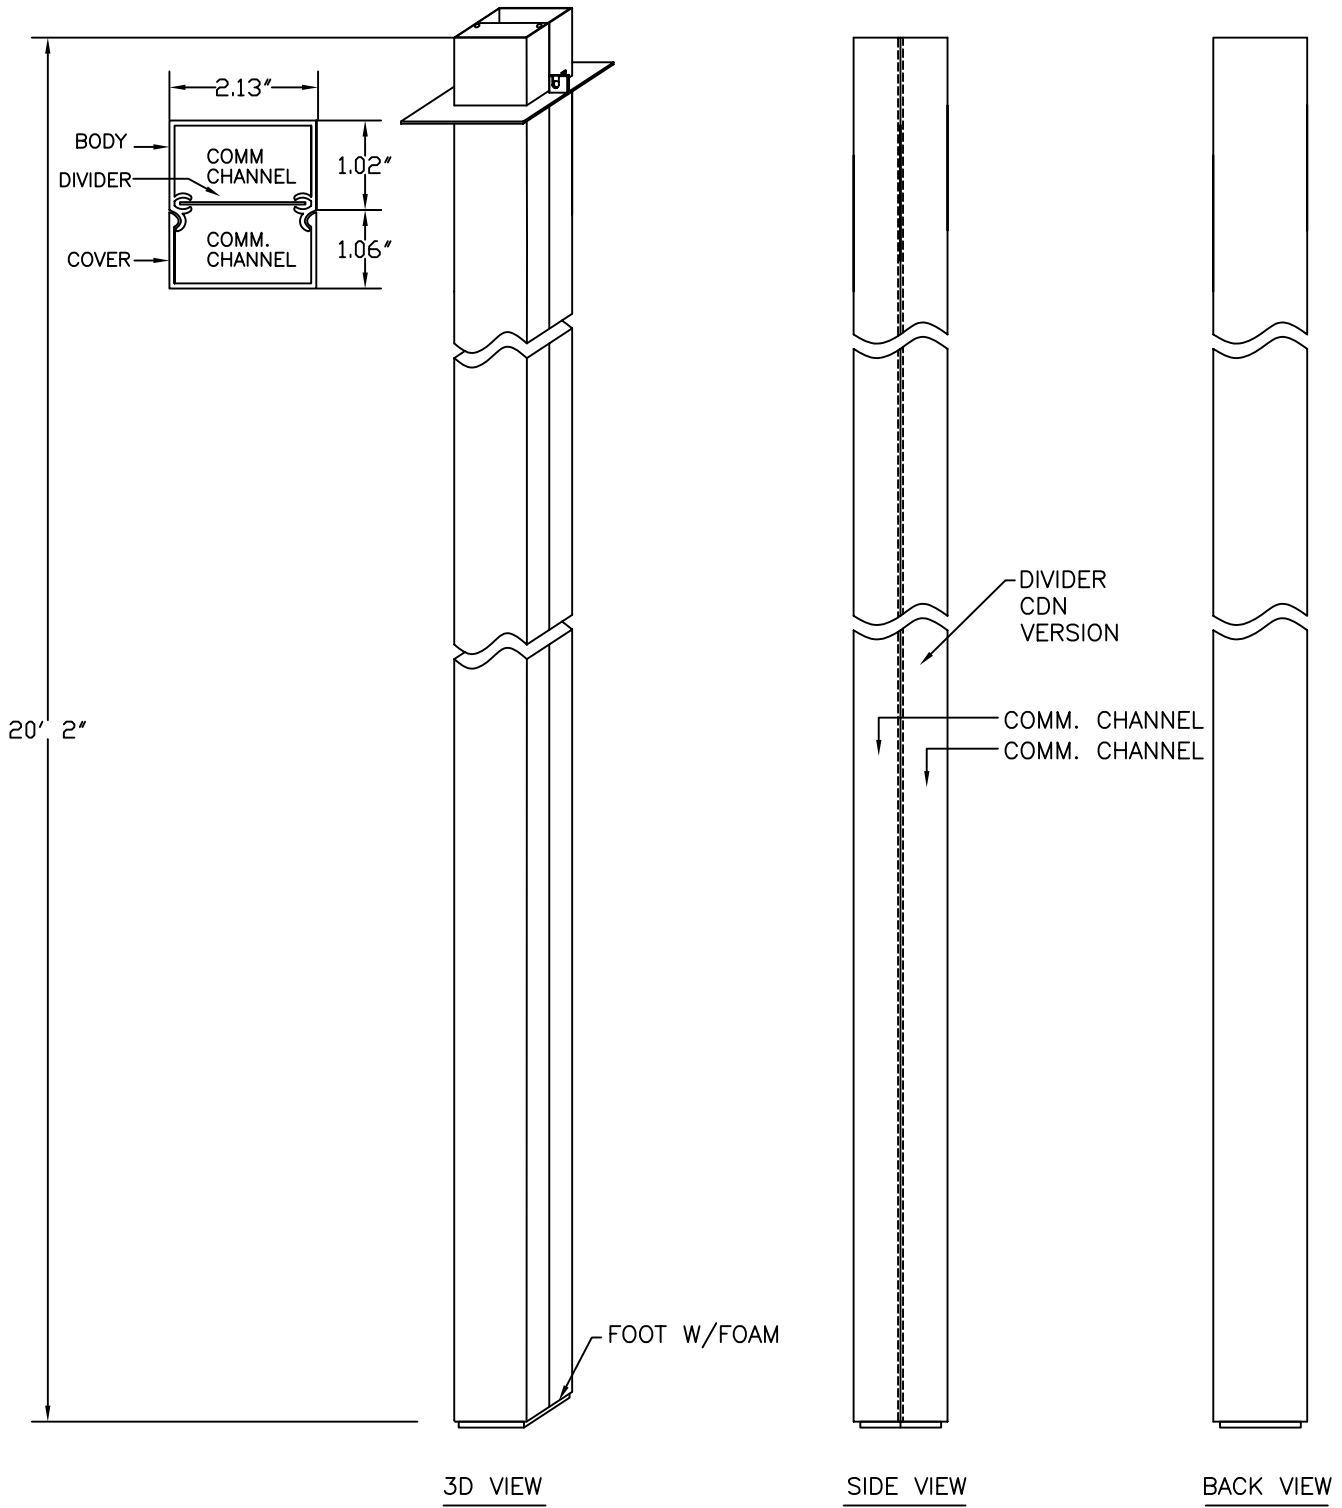

Hubbell Canada LP
 870 Brock Road South
 Pickering, ON L1W 1Z8
 Tel:(905)839-4332
 Fax:(905)839-9120
 www.hubbell-canada.com

SPECIFICATION:
 -FINISH : WHITE
 -BLANK POLE (FOR COMMUNICATION
 CIRCUITS ONLY)



TITLE: **A2520000W**

PROJECT NAME: -

DRAWN BY: DO	DATE: 09/06/01	DWG NO.: 6-0774
--------------	----------------	-----------------

APPRVD:	SCALE: NTS	SHEET: 1/1
---------	------------	------------

CUSTOMER APPROVAL:	REV: 3
--------------------	--------

**YOU ARE HEREBY NOTIFIED THAT ANY DISSEMINATION, DISCLOSURE, COPYING OR DISTRIBUTION OF THE IDEAS, INFORMATION OR DESIGNS THEREIN SHOWN WITHOUT OUR WRITTEN PERMISSION IS STRICTLY PROHIBITED.